

DRAWING NUMBER

DRAWING NUMBER
3561

DRAWING NUMBER

DRAWING NUMBER



SURVEYED BY JERRY D. ALLRED, UTAH
RECORDED BY JERRY D. ALLRED, UTAH

SURVEYED BY JERRY D. ALLRED, UTAH
RECORDED BY JERRY D. ALLRED, UTAH

SURVEYED BY JERRY D. ALLRED, UTAH
RECORDED BY JERRY D. ALLRED, UTAH

SURVEYED BY JERRY D. ALLRED, UTAH
RECORDED BY JERRY D. ALLRED, UTAH


ALIQUOT PART CORNER SURVEY FOR
WADE BOWTHORPE
SECTION 12, TOWNSHIP 1 SOUTH, RANGE 2 WEST
UNTAAH SPECIAL BASE AND MERIDIAN
DUCHESE COUNTY, UTAH

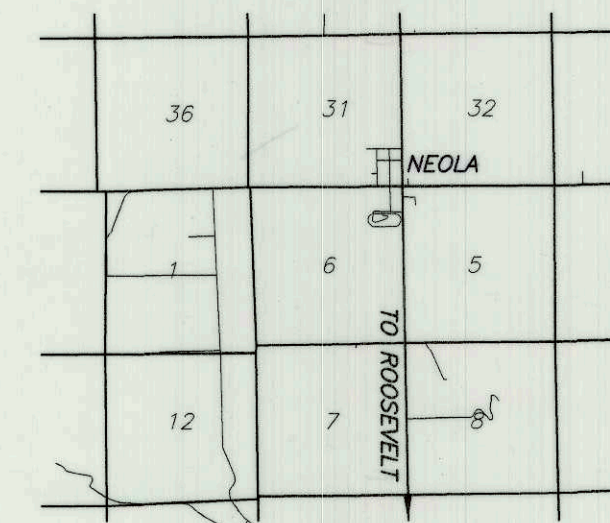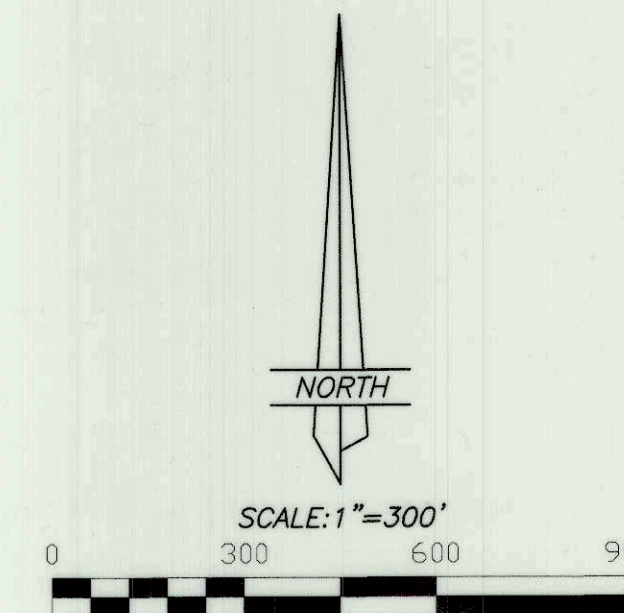

VICINITY MAP
(NOT TO SCALE)

LEGEND AND NOTES

- FOUND MONUMENT AT SECTION CORNER
- FOUND MONUMENT AT QUARTER CORNER
- FOUND MONUMENT AT 1/16 CORNER
- SET 5/8"x24" REBAR WITH ALUMINUM CAP
- EXISTING FENCE LINE

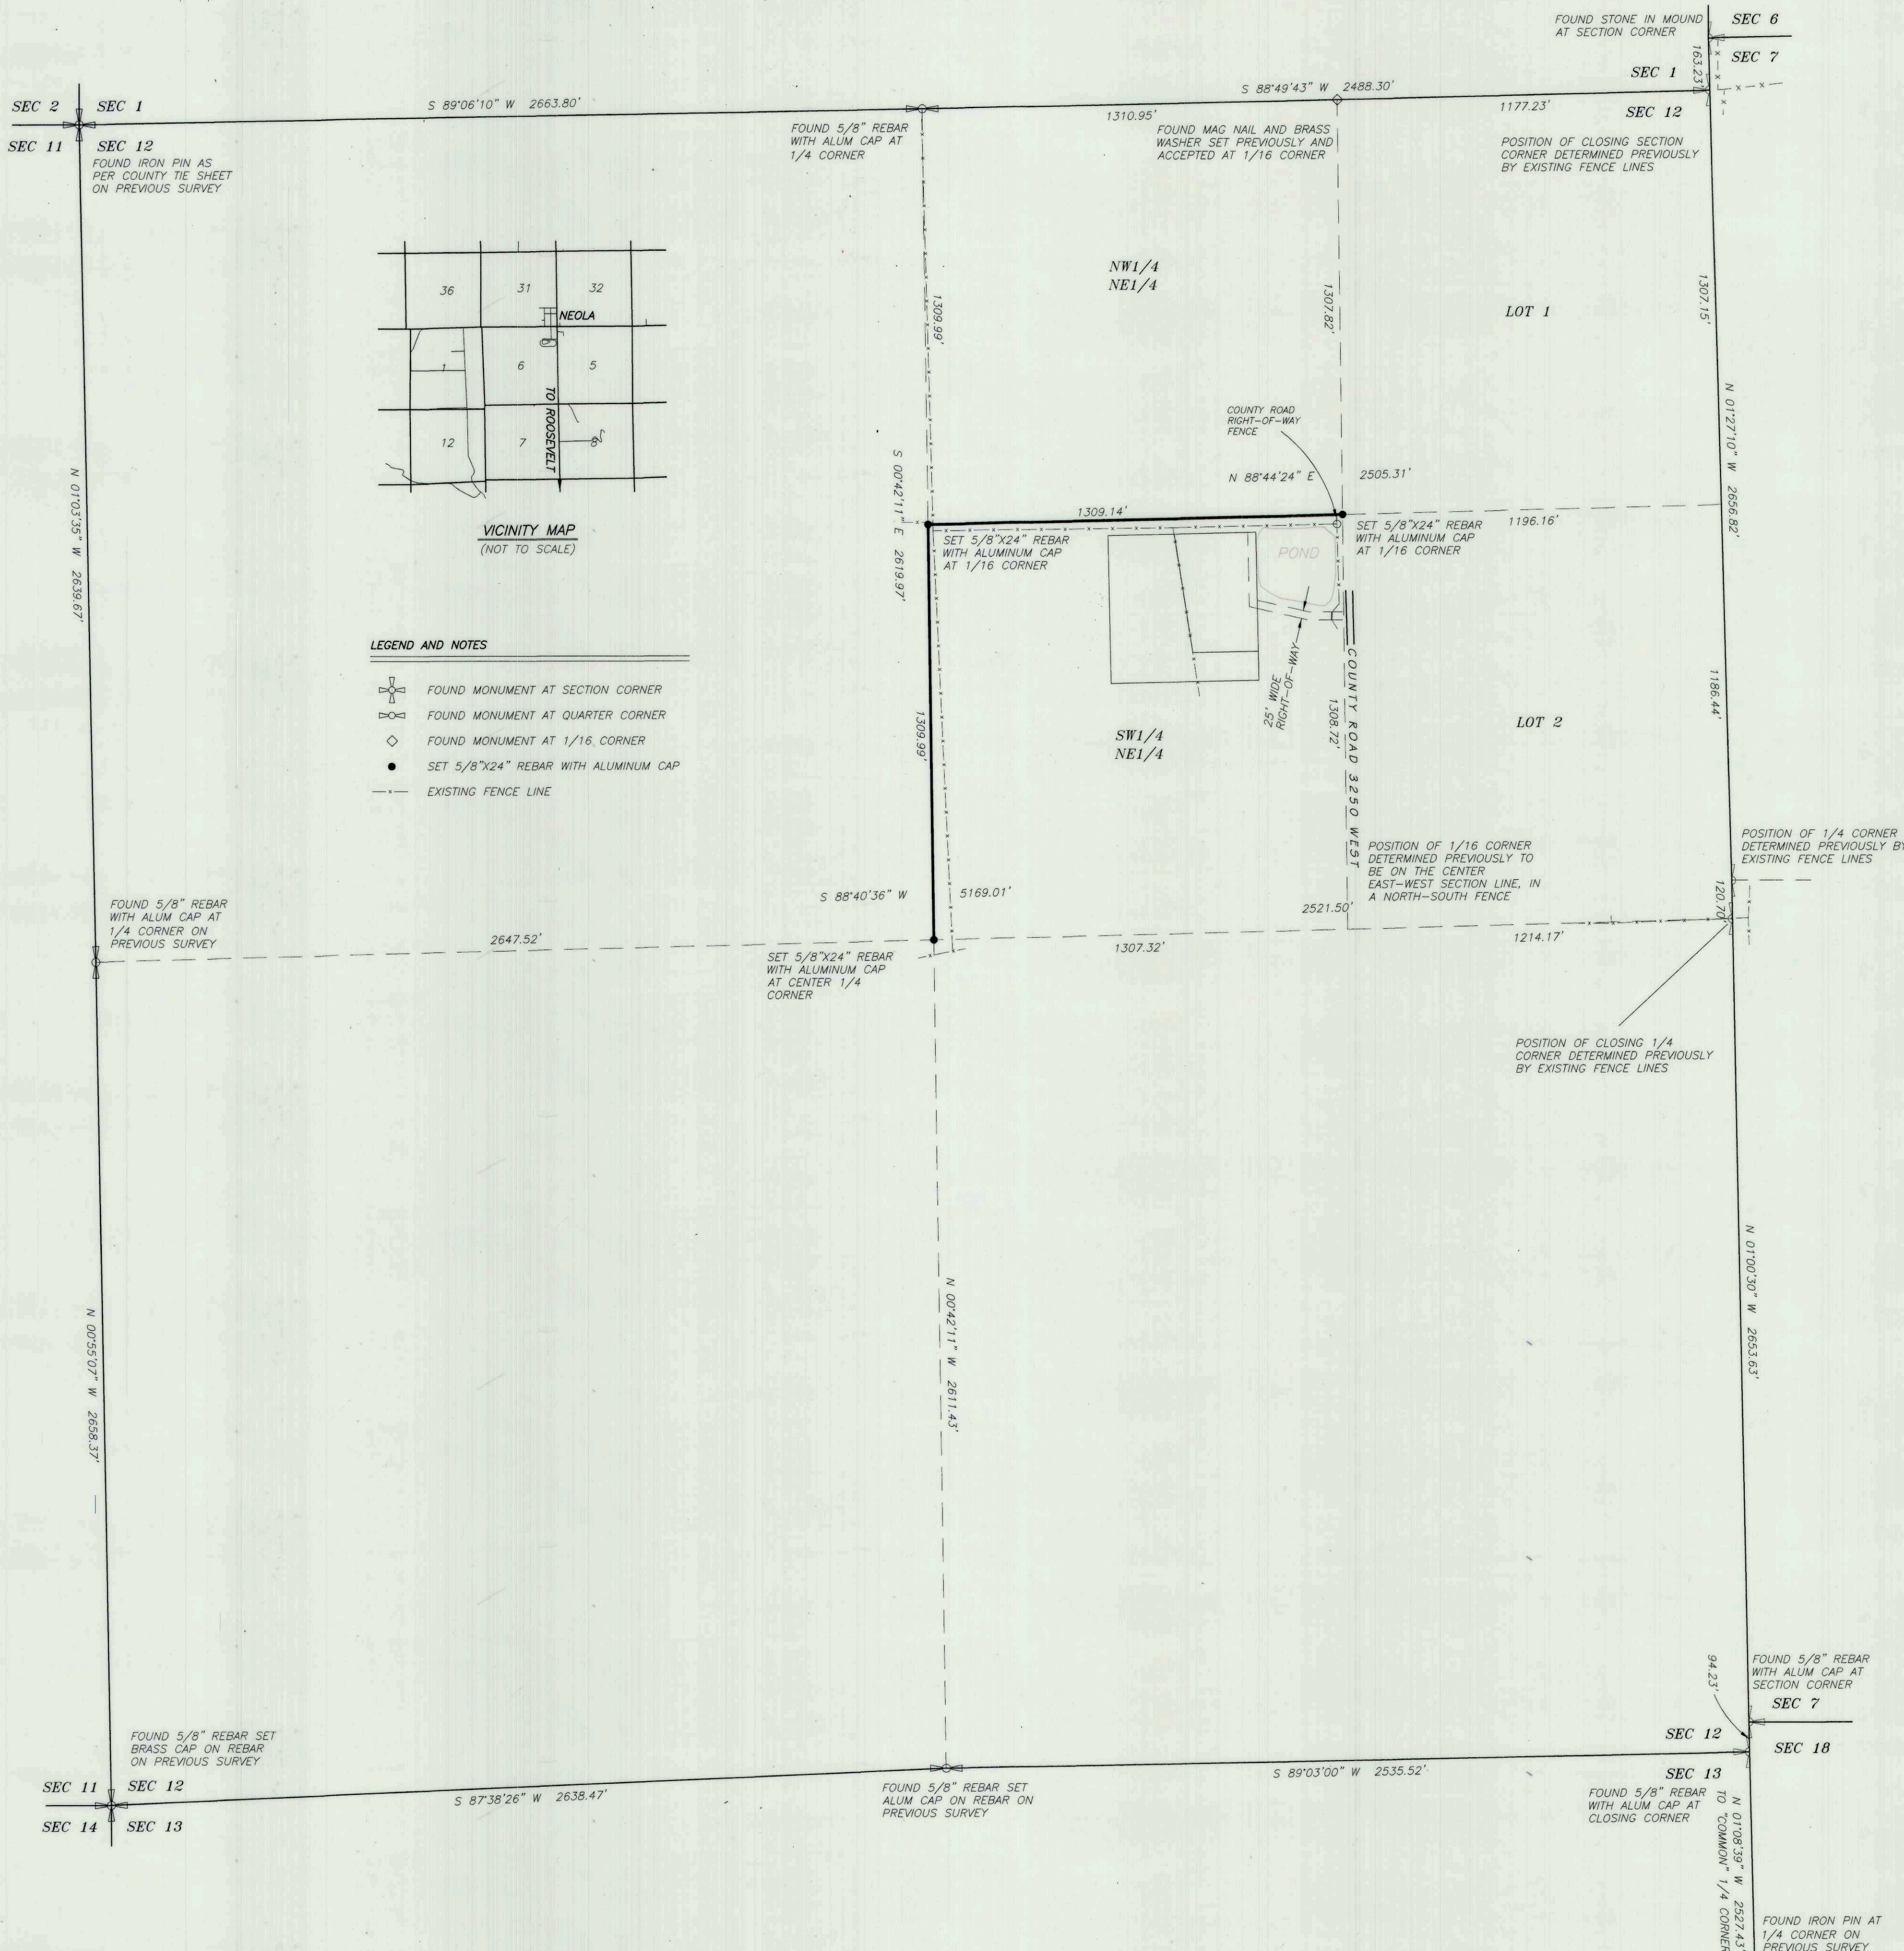

DESCRIPTION OF PORTION SURVEYED


CORNER LOCATIONS COVERED BY THIS SURVEY:
SECTION 12, TOWNSHIP 1 SOUTH, RANGE 2 WEST OF THE UNTAAH SPECIAL BASE AND MERIDIAN;
NE CORNER OF SW 1/4 OF THE NE 1/4;
NW CORNER OF SW 1/4 OF THE NE 1/4;
SW CORNER OF SW 1/4 OF THE NE 1/4.

NARRATIVE

The purpose of this survey is to find and mark on the ground the corners as shown hereon. This section was originally surveyed using the Statutory (Standard) Subdivision breakdown method by the G.L.O. (General Land Office) in 1904. While performing this survey, it was found that the fence lines of occupation within this Section had no consistency with the aliquot part lines of this Section. The interior Section lines were then marked at the aliquot part locations as indicated. Portions of this Section had been surveyed previously by this survey company and monuments representing the PLSS (Public Land Survey System) had been found or set. Said previous surveys were used in the locating and calculating the corners shown hereon. All monuments found and used for this survey are shown hereon and described at their respective locations.

SURVEYOR'S CERTIFICATE

I, D. RYAN ALLRED, DUCHESE COUNTY, UTAH, DO HEREBY CERTIFY THAT I AM A PROFESSIONAL LAND SURVEYOR AND THAT I HOLD CERTIFICATE NUMBER 376084 AS PRESCRIBED BY THE STATE OF UTAH. I FURTHER CERTIFY THAT THIS PLAT WAS PREPARED FROM THE FIELD NOTES AND ELECTRONIC DATA COLLECTOR FILES OF AN ACTUAL SURVEY MADE BY ME OR UNDER MY PERSONAL SUPERVISION AND THAT THE MONUMENTS INDICATED WERE FOUND OR SET DURING SAID SURVEY, AND THAT THIS PLAT ACCURATELY REPRESENTS SAID SURVEY TO THE BEST OF MY KNOWLEDGE AND BELIEF.

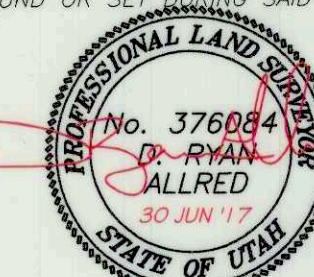

D. Ryan Allred, Professional Land Surveyor,
Certificate No. 376084, (Utah)

COUNTY SURVEYOR'S FILE # 3561

JERRY D. ALLRED & ASSOCIATES, INC.
SURVEYING CONSULTANTS
1235 NORTH 700 EAST—P.O. BOX 975
DUCHESE, UTAH 84021
(435) 738-5352

REV 30 JUN 2017
REV 21 DEC 2015
17 DEC 2015 15-100-050